

UNITED STATES
DEPARTMENT OF THE INTERIOR
BUREAU OF LAND MANAGEMENT

APPLICATION FOR PERMIT TO DRILL OR REENTER



FORM APPROVED
OMB No. 1004-0136
Expires November 30, 2000

1a. Type of Work: <input checked="" type="checkbox"/> DRILL <input type="checkbox"/> REENTER		5. Lease Serial No. UTU-0474
b. Type of Well: <input type="checkbox"/> Oil Well <input checked="" type="checkbox"/> Gas Well <input type="checkbox"/> Other <input type="checkbox"/> Single Zone <input checked="" type="checkbox"/> Multiple Zone		6. If Indian, Allottee or Tribe Name
2. Name of Operator KERR MCGEE OIL & GAS ONSHORE LP		7. If Unit or CA Agreement, Name and No. UNIT #891008900A / NBU
3A. Address 1368 SOUTH 1200 EAST VERNAL, UT 84078	3b. Phone No. (include area code) (435) 781-7024	8. Lease Name and Well No. NBU 1022-28H
4. Location of Well (Report location clearly and in accordance with any State requirements. *) At surface SENE 2515'FNL, 461'FEL 633646 X 39920235 At proposed prod. Zone 4419865 Y -109.436210		9. API Well No. 43-047-38168
14. Distance in miles and direction from nearest town or post office* 33.7 MILES SOUTHEAST OF OURAY, UTAH		10. Field and Pool, or Exploratory NATURAL BUTTES
15. Distance from proposed* location to nearest property or lease line, ft. (Also to nearest drig. unit line, if any) 461'		11. Sec., T., R., M., or Blk. and Survey or Area SEC 28, T10S, R22E
16. No. of Acres in lease 640.00	17. Spacing Unit dedicated to this well 40.00	12. County or Parish UINTAH
18. Distance from proposed location* to nearest well, drilling, completed, applied for, on this lease, ft. REFER TO TOPO C	19. Proposed Depth 8340'	13. State UTAH
20. BLM/BIA Bond No. on file BOND NO. 2971100-2533		
21. Elevations (Show whether DF, KDB, RT, GL, etc.) 5428'GL	22. Approximate date work will start*	23. Estimated duration

24. Attachments

The following, completed in accordance with the requirements of Onshore Oil and Gas Order No. 1, shall be attached to this form:

- | | |
|--|---|
| 1. Well plat certified by a registered surveyor. | 4. Bond to cover the operations unless covered by an existing bond on file (see Item 20 above). |
| 2. A Drilling Plan. | 5. Operator certification. |
| 3. A Surface Use Plan (if the location is on National Forest System Lands, the SUPO shall be filed with the appropriate Forest Service Office. | 6. Such other site specific information and/or plans as may be required by the authorized office. |

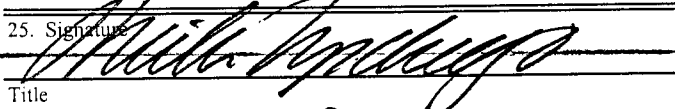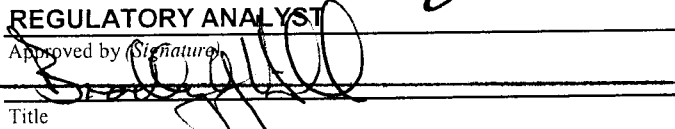25. Signature 	Name (Printed/Typed) SHEILA UPCHEGO	Date 5/23/2006
Title REGULATORY ANALYST		
Approved by (Signature) 	Name (Printed/Typed) BRADLEY G. HILL	Date 06-05-06
Title ENVIRONMENTAL MANAGER	Office	

Application approval does not warrant or certify that the applicant holds legal or equitable title to those rights in the subject lease which would entitle the applicant to conduct operations thereon.

Conditions of approval, if any, are attached.

Title 18 U.S.C. Section 1001 and Title 43 U.S.C. Section 1212, make it a crime for any person knowingly and willfully to make to any department or agency of the United States any false, fictitious or fraudulent statements or representations as to any matter within its jurisdiction.

*(Instructions on reverse)

RECEIVED

MAY 30 2006

Federal Approval of this
Action is Necessary

DIV. OF OIL, GAS & MINING

T10S, R22E, S.L.B.&M.

Kerr-McGee Oil & Gas Onshore LP


Well location, NBU #1022-28H, located as shown in the SE 1/4 NE 1/4 of Section 28, T10S, R22E, S.L.B.&M. Uintah County, Utah.

BASIS OF ELEVATION

TWO WATER TRIANGULATION STATION LOCATED IN THE NW 1/4 OF SECTION 1, T10S, R21E, S.L.B.&M. TAKEN FROM THE BIG PACK MTN NE QUADRANGLE, UTAH, UTAH COUNTY, 7.5 MINUTE SERIES (TOPOGRAPHICAL MAP) PUBLISHED BY THE UNITED STATES DEPARTMENT OF THE INTERIOR, GEOLOGICAL SURVEY. SAID ELEVATION IS MARKED AS BEING 5238 FEET.

BASIS OF BEARINGS

BASIS OF BEARINGS IS A G.P.S. OBSERVATION.

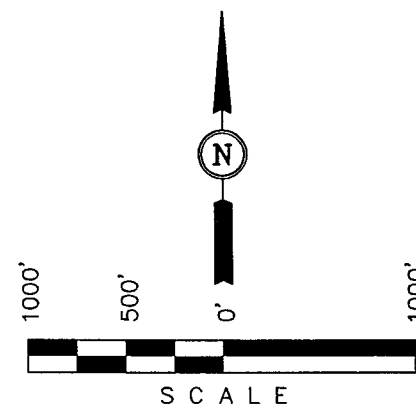

CERTIFICATE

THIS IS TO CERTIFY THAT THE ABOVE PLAT WAS PREPARED FROM FIELD NOTES OF ACTUAL SURVEYS MADE BY ME OR UNDER MY SUPERVISION AND THAT THE SAME ARE TRUE AND CORRECT TO THE BEST OF MY KNOWLEDGE AND BELIEF.


Robert H. Kay
REGISTERED LAND SURVEYOR
REGISTRATION NO. 161319
STATE OF UTAH

UINTAH ENGINEERING & LAND SURVEYING
85 SOUTH 200 EAST - VERNAL, UTAH 84078
(435) 789-1017

LEGEND:

- = 90° SYMBOL
- = PROPOSED WELL HEAD.
- = SECTION CORNERS LOCATED.

(NAD 83)
LATITUDE = 39°55'12.74" (39.920206)
LONGITUDE = 109°26'13.01" (109.436947)
(NAD 27)
LATITUDE = 39°55'12.86" (39.920239)
LONGITUDE = 109°26'10.56" (109.436267)

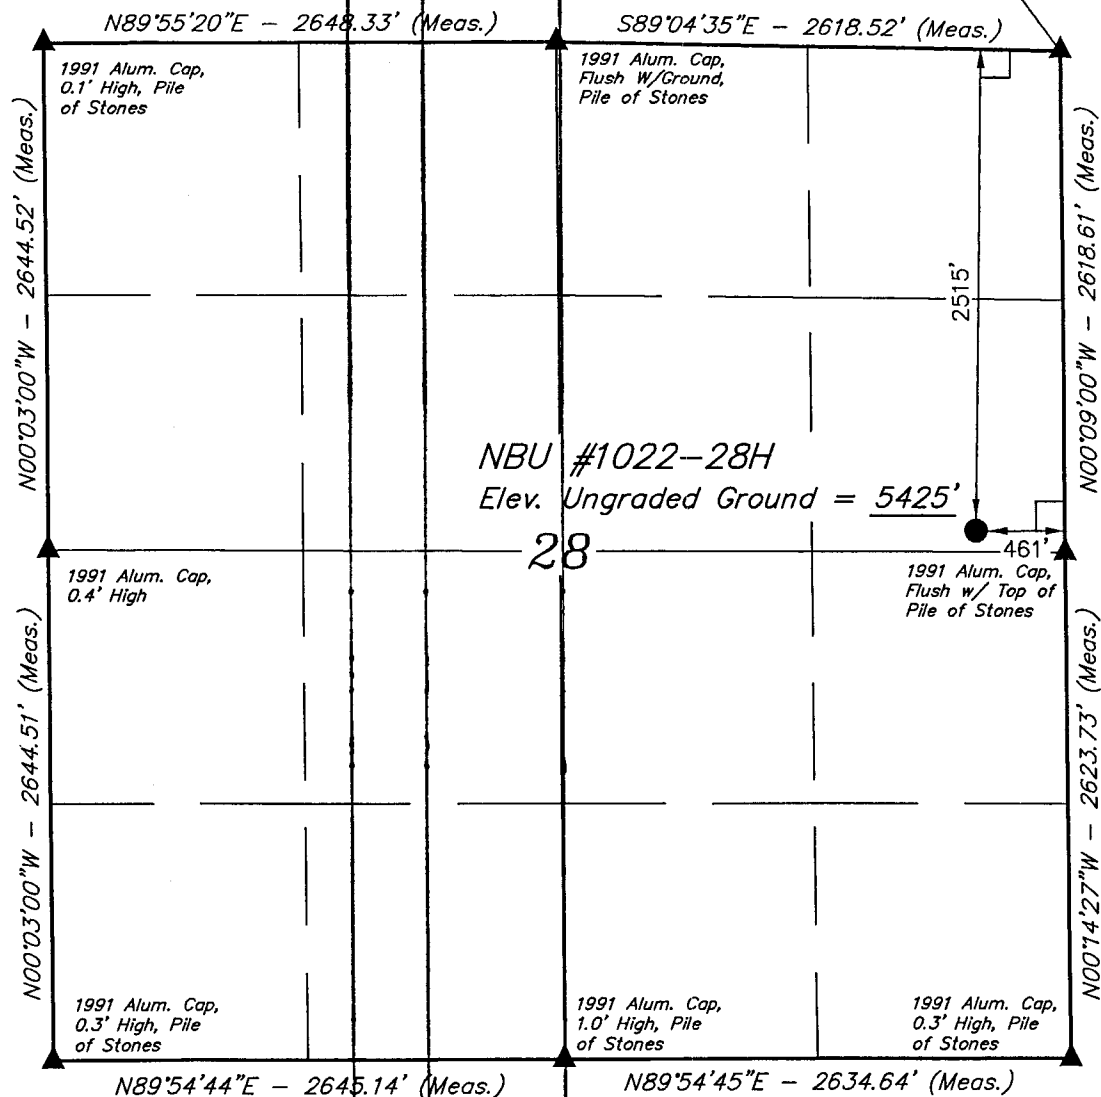

United States Department of the Interior

BUREAU OF LAND MANAGEMENT

Utah State Office
P.O. Box 45155
Salt Lake City, Utah 84145-0155

IN REPLY REFER TO:
3160
(UT-922)

June 5, 2006

Memorandum

To: Assistant District Manager Minerals, Vernal District

From: Michael Coulthard, Petroleum Engineer

Subject: 2006 Plan of Development Natural Buttes Unit Uintah County, Utah.

Pursuant to email between Diana Whitney, Division of Oil, Gas and Mining, and Mickey Coulthard, Utah State Office, Bureau of Land Management, the following wells are planned for calendar year 2006 within the Natural Buttes Unit, Uintah County, Utah.

API #	WELL NAME	LOCATION
(Proposed PZ Wasatch/MesaVerde)		
43-047-38159	NBU 1022-20B Sec 20 T10S R22E 0526 FNL 1964 FEL	
43-047-38160	NBU 1022-21F Sec 21 T10S R22E 2074 FNL 2135 FWL	
43-047-38161	NBU 1022-21B Sec 21 T10S R22E 0661 FNL 1987 FEL	
43-047-38162	NBU 1022-21H Sec 21 T10S R22E 1760 FNL 1123 FEL	
43-047-38163	NBU 1022-21D Sec 21 T10S R22E 0410 FNL 0921 FWL	
43-047-38164	NBU 1022-22D Sec 22 T10S R22E 0692 FNL 0642 FWL	
43-047-38165	NBU 1022-22L Sec 22 T10S R22E 1944 FSL 0941 FWL	
43-047-38166	NBU 1022-28B Sec 28 T10S R22E 0643 FNL 1812 FEL	
43-047-38171	NBU 1022-28C Sec 28 T10S R22E 0490 FNL 2456 FWL	
43-047-38167	NBU 1022-28J Sec 28 T10S R22E 1990 FSL 2161 FEL	
43-047-38168	NBU 1022-28H Sec 28 T10S R22E 2515 FNL 0461 FEL	
43-047-38169	NBU 1022-28I Sec 28 T10S R22E 1780 FSL 0859 FEL	
43-047-38172	NBU 1022-33P Sec 33 T10S R22E 0860 FSL 1067 FEL	
43-047-38158	NBU 1022-6J Sec 06 T10S R22E 2208 FSL 1796 FEL	
43-047-38150	NBU 1021-19M Sec 19 T10S R21E 0650 FSL 0772 FWL	

Our records indicate the 1022-33P is closer than 460 feet from the Natural Buttes Unit boundary.

We have no objections to permitting the wells so long as the unit operator receives an exception to the locating and siting requirements of the State of Utah (R649-3-2).

/s/ Michael L. Coulthard

NBU #1022-28H
SE/NE Sec. 28, T10S, R22E
UINTAH COUNTY, UTAH
UTU-0474

ONSHORE ORDER NO. 1

DRILLING PROGRAM

1. **Estimated Tops of Important Geologic Markers:**

<u>Formation</u>	<u>Depth</u>
Uinta	0- Surface
Green River	1053'
Mahogany	1783'
Wasatch	4009'
Mesaverde	6347'
MVU2	7342'
MVL1	7932'
TD	8340'

2. **Estimated Depths of Anticipated Water, Oil, Gas, or Mineral Formations:**

<u>Substance</u>	<u>Formation</u>	<u>Depth</u>
	Green River	1053'
	Mahogany	1783'
Gas	Wasatch	4009'
Gas	Mesaverde	6347'
Gas	MVU2	7342'
Gas	MVL1	7932'
Water	N/A	
Other Minerals	N/A	

3. **Pressure Control Equipment** (Schematic Attached)

Please see the Natural Buttes Unit Standard Operating Procedure (SOP).

4. **Proposed Casing & Cementing Program:**

Please see the Natural Buttes Unit SOP.

5. **Drilling Fluids Program:**

Please see the Natural Buttes Unit SOP.

6. **Evaluation Program:**

Please see the Natural Buttes Unit SOP.

7. **Abnormal Conditions:**

Maximum anticipated bottomhole pressure calculated at 8340' TD, approximately equals 5171 psi (calculated at 0.62 psi/foot).

Maximum anticipated surface pressure equals approximately 3336 psi (bottomhole pressure minus the pressure of a partially evacuated hole calculated at 0.22 psi/foot).

8. **Anticipated Starting Dates:**

Drilling is planned to commence immediately upon approval of this application.

9. **Variances:**

Please see Natural Buttes Unit SOP.

10. **Other Information:**

Please see Natural Buttes Unit SOP.



KERR-McGEE OIL & GAS ONSHORE LP

DRILLING PROGRAM

COMPANY NAME KERR-McGEE OIL & GAS ONSHORE LP DATE May 23, 2006
 WELL NAME NBU 1022-28H TD 8,340' MD/TVD
 FIELD Natural Buttes COUNTY Uintah STATE Utah ELEVATION 5,425' GL KB 5,440'
 SURFACE LOCATION SENE SECTION 28, T10S, R22E 2515'FNL, 461'FEL BHL Straight Hole
 Latitude: 39.920206 Longitude: 109.436947
 OBJECTIVE ZONE(S) Wasatch/Mesaverde
 ADDITIONAL INFO Regulatory Agencies: BLM (SURF & MINERALS), UDOGM, Tri-County Health Dept.

GEOLOGICAL FORMATION			MECHANICAL		
LOGS	TOPS	DEPTH	HOLE SIZE	CASING SIZE	MUD WEIGHT
		40'		14"	
			12-1/4"	9-5/8", 32.3#, H-40, STC	Air mist
Catch water sample, if possible, from 0 to 4,009'					
	Green River @	1,053'			
	Mahogany @	1,783'			
	Preset f/ GL @				
	1,900' MD				
Note: 12.25" surface hole will usually be drilled ±400' below the lost circulation zone (aka bird's nest). Drilled depth may be ±200' of the estimated set depth depending on the actual depth of the loss zone.					
Mud logging program TBD					
Open hole logging program f/ TD - surf csg					
	Wasatch @	4,009'	7-7/8"	4-1/2", 11.6#, I-80 or equivalent LTC casing	Water/Fresh Water Mud 8.3-11.0 ppg
	Mverde @	6,347'			
	MVU2 @	7,342'			
	MVL1 @	7,932'			
	TD @	8,340'			Max anticipated Mud required 11.0 ppg



KERR-McGEE OIL & GAS ONSHORE LP DRILLING PROGRAM

CASING PROGRAM

	SIZE	INTERVAL	WT.	GR.	CPLG.	DESIGN FACTORS		
						BURST	COLLAPSE	TENSION
CONDUCTOR	14"	0-40'				2270	1370	254000
SURFACE	9-5/8"	0 to 1900	32.30	H-40	STC	0.77*****	1.54	4.73
						7780	6350	201000
PRODUCTION	4-1/2"	0 to 8340	11.60	I-80	LTC	2.65	1.33	2.38

- 1) Max Anticipated Surf. Press. (MASP) (Surface Casing) = (Pore Pressure at next csg point - (0.22 psi/ft-partial evac gradient x TVD of next csg point))
 2) MASP (Prod Casing) = Pore Pressure at TD - (.22 psi/ft-partial evac gradient x TD)
 (Burst Assumptions: TD = 11.0 ppg) .22 psi/ft = gradient for partially evac wellbore
 (Collapse Assumption: Fully Evacuated Casing, Max MW) (Tension Assumptions: Air Weight of Casing*Buoy.Fact. of water)
 MASP 2936 psi

***** Burst SF is low but csg is much stronger than formation at 2000'. EMW @ 2000' for 2270# is 21.8 ppg or 1.13 psi/ft

CEMENT PROGRAM

		FT. OF FILL	DESCRIPTION	SACKS	EXCESS	WEIGHT	YIELD
SURFACE Option 1	LEAD	500	Premium cmt + 2% CaCl + .25 pps flocele	215	60%	15.60	1.18
	TOP OUT CMT (1)	200	20 gals sodium silicate + Premium cmt + 2% CaCl + .25 pps flocele	50		15.60	1.18
	TOP OUT CMT (2)	as required	Premium cmt + 2% CaCl	as req.		15.60	1.18
SURFACE Option 2	LEAD	1500	NOTE: If well will circulate water to surface, option 2 will be utilized				
			Prem cmt + 16% Gel + 10 pps gilsonite +.25 pps Flocele + 3% salt BWOC	170	35%	11.00	3.82
	TAIL	500	Premium cmt + 2% CaCl + .25 pps flocele	180	35%	15.60	1.18
	TOP OUT CMT	as required	Premium cmt + 2% CaCl	as req.		15.60	1.18
PRODUCTION	LEAD	3,500'	Premium Lite II + 3% KCl + 0.25 pps celloflake + 5 pps gilsonite + 10% gel + 0.5% extender	380	60%	11.00	3.38
	TAIL	4,840'	50/50 Poz/G + 10% salt + 2% gel +.1% R-3	1350	60%	14.30	1.31

*Substitute caliper hole volume plus 0% excess for LEAD if accurate caliper is obtained

*Substitute caliper hole volume plus 10% excess for TAIL if accurate caliper is obtained

FLOAT EQUIPMENT & CENTRALIZERS

SURFACE	Guide shoe, 1 jt, insert float. Centralize first 3 joints with bow spring centralizers. Thread lock guide shoe.
PRODUCTION	Float shoe, 1 jt, float collar. Centralize first 3 joints & every third joint to top of tail cement with bow spring centralizers.

ADDITIONAL INFORMATION

Test casing head to 750 psi after installing. Test surface casing to 1,500 psi prior to drilling out.

BOPE: 11" 5M with one annular and 2 rams. Test to 5,000 psi (annular to 2,500 psi) prior to drilling out. Record on chart recorder & tour sheet. Function test rams on each trip. Maintain safety valve & inside BOP on rig floor at all times. Kelly to be equipped with upper & lower kelly valves.

Drop Totco surveys every 2000'. Maximum allowable hole angle is 5 degrees.

Most rigs have PVT Systems for mud monitoring. If no PVT is available, visual monitoring will be utilized.

DRILLING ENGINEER:

Brad Laney



DATE: _____

DRILLING SUPERINTENDENT:

Randy Bayne

DATE: _____

5M BOP STACK and CHOKE MANIFOLD SYSTEM

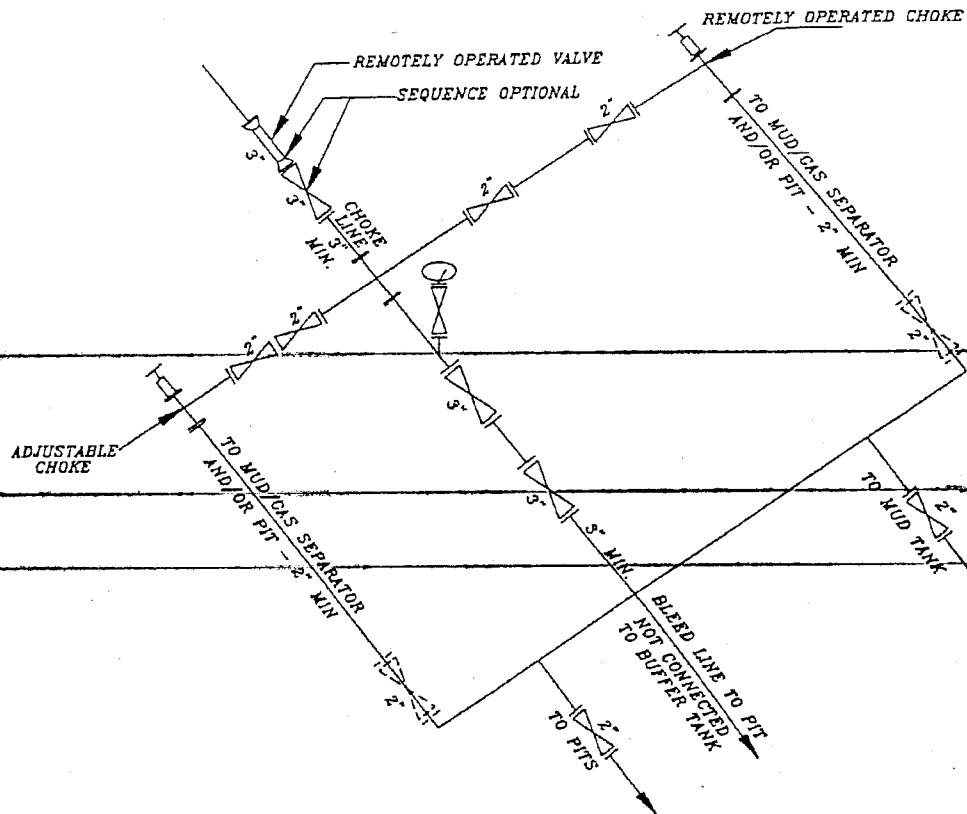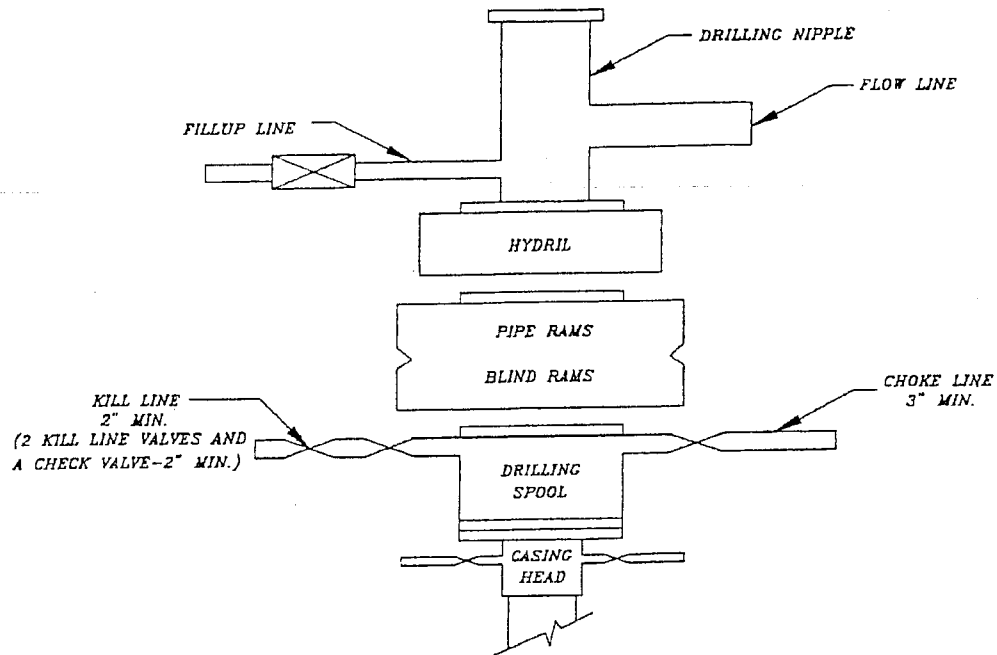

**NBU #1022-28H
SENE SEC 28-T10S-R22E
UINTAH COUNTY, UTAH
UTU-0474**

ONSHORE ORDER NO. 1

MULTI-POINT SURFACE USE & OPERATIONS PLAN

1. Existing Roads:

Refer to the attached location directions.

Refer to Topo Maps A and B for location of access roads within a 2-mile radius.

2. Planned Access Roads:

Please see the Natural Buttes Unit Standard Operating Procedure (SOP).

Approximately 0.2 +/- of new access road is proposed. Refer to Topo Map B.

3. Location of Existing Wells Within a 1-Mile Radius

Please refer to Topo Map C.

4. Location of Existing & Proposed Facilities

Please see the Natural Buttes Unit SOP.

Refer to Topo Map D for the location of the proposed pipeline.

Variances to Best Management Practices (BMPs) Requested:

Approximately 1139' of 4" steel pipeline will be installed from the location back to the proposed pipeline for the NBU 1022-28I location. The pipeline shall be installed on surface within the access corridor for the well location. As a Best Management Practice (BMP), the pipeline would be buried within the access road corridor if possible. The construction of pipelines requires the corridor of 30 feet.

This exception to the BMP should be granted by the BLM Authorized Officer because indurated bedrock, such as sandstone, is at or within 2 feet of the surface and the soil has a poor history for successful rehabilitation.

All facilities will be painted within six months of installation. Facilities required to comply with the Occupational Safety and Health Act (OSHA) will be excluded. The requested color is Carlsbad Canyon Brown (2.5Y 6/2), a non-reflective earthtone.

5. Location and Type of Water Supply:

Please see the Natural Buttes SOP.

6. Source of Construction Materials

Please see the Natural Buttes SOP.

7. Methods of Handling Waste Materials

Please see the Natural Buttes SOP.

Any produced water from the proposed well will be contained in a water tank and will then be hauled by truck to one of the pre-approved disposal sites: RNI, Sec. 5, T9S, R22E, NBU #159, Sec. 35, T9S R21E, Ace Oilfield, Sec. 2, T6S, R20E, MC&MC, Sec. 12, T6S, R19E (*Request is in lieu of filing Form 3160-5, after initial production*).

8. Ancillary Facilities

Please see the Natural Buttes SOP.

9. Well Site Layout: (See Location Layout Diagram)

The attached Location Layout Diagram describes drill pad cross-sections, cuts and fills, and locations of the mud tanks, reserve pit, flare pit, pipe racks, trailer parking, spoil dirt stockpile(s), and surface material stockpile(s).

Please see the attached diagram to describe rig orientation, parking areas, and access roads.

A 20 mil reserve pit liner (double layer) with felt will be used. As discussed at the on-site inspection.

Location size may change prior to the drilling of the well due to the current rig availability. If the proposed location is not large enough to accommodate the drilling rig. The location will be re-surveyed and a form 3160-5 will be submitted.

10. Plans for Reclamation of the Surface:

Please see the Natural Buttes SOP.

When the pit is backfilled, the topsoil pile shall be spread on the location up to the rig anchor points. The location will be reshaped to the original contour to the extent possible. The following seed mixture will be used to reclaim the surface for interim reclamation using appropriate reclamation methods. A total of 12 lbs/acre will be used if the seeds are drilled (24 lbs/acre if the seeds are broadcast). The per acre requirements for *drilled* seed are:

Crested Wheat Grass	4 lbs.
Indian Rice Grass	4 lbs.
Needle and Thread Grass	4 lbs.

Operator shall call the BLM for the seed mixture when final reclamation occurs.

11. Surface Ownership:

The well pad and access road are located on lands owned by:

United States of America
Bureau of Land Management
170 South 500 East
Vernal, UT 84078
(435)781-4400

12. Other Information:

A Class III archaeological survey will be submitted when report becomes available.
A Paleontological Reconnaissance will be submitted when report becomes available.

WILDLIFE STIPS:

ANTELOPE: - No Construction or Drilling May 15th – June 20th.

This location is not within 460' from the boundary of the Natural Buttes Unit, nor is it within 460' of any non-committed tract lying within the boundaries of the Unit.

13. Lessee's or Operator's Representative & Certification:

Sheila Ucphego
Regulatory Analyst
Kerr-McGee Oil & Gas Onshore LP
1368 South 1200 East
Vernal, UT 84078
(435) 781-7024

Randy Bayne
Drilling Manager
Kerr-McGee Oil & Gas Onshore LP
1368 South 1200 East
Vernal, UT 84078
(435) 781-7018

Certification: All lease and/or unit operations will be conducted in such a manner that full compliance is made with all applicable laws, regulations, Onshore Oil and Gas Orders, the approved Plan of Operations, and any applicable Notice to Lessees.

Kerr-McGee Oil & Gas Onshore LP is considered to be the operator of the subject well. Kerr-McGee Oil & Gas Onshore LP agrees to be responsible under the terms and conditions of the lease for the operations conducted upon leased lands.

The Operator will be fully responsible for the actions of its subcontractors. A complete copy of the approved "Application for Permit to Drill" will be furnished to the field representative(s) to ensure compliance and shall be on location during all construction and drilling operations.

Bond coverage pursuant to 43 CFR 3104 for lease activities is being provided by BLM Nationwide Bond #2971100-2533.

I hereby certify that I, or persons under my supervision, have inspected the proposed drill site and access route, that I am familiar with the conditions that currently exist; that the statements made in this plan are, to the best of my knowledge, true and correct; and the work associated with the operations proposed herein will be performed by the Operator, its contractors, and subcontractors in conformity with this plan and the terms and conditions under which it is approved.



Sheila Upchego

5/23/2006

Date

Kerr-McGee Oil & Onshore LP
NBU #1022-28H
SECTION 28, T10S, R22E, S.L.B.&M.

PROCEED IN A WESTERLY DIRECTION FROM VERNAL, UTAH ALONG U.S. HIGHWAY 40 APPROXIMATELY 14.0 MILES TO THE JUNCTION OF STATE HIGHWAY 88; EXIT LEFT AND PROCEED IN A SOUTHERLY DIRECTION APPROXIMATELY 17.0 MILES TO OURAY, UTAH; PROCEED ALONG THE SEEP RIDGE ROAD APPROXIMATELY 11.2 MILES TO THE JUNCTION OF THIS ROAD AND AN EXISTING ROAD TO THE EAST; TURN LEFT AND PROCEED IN AN EASTERLY, THEN SOUTHEASTERLY DIRECTION APPROXIMATELY 9.6 MILES TO THE JUNCTION OF THIS ROAD AND AN EXISTING ROAD TO THE SOUTHEAST; TURN RIGHT AND PROCEED IN A SOUTHEASTERLY DIRECTION APPROXIMATELY 1.1 MILES TO THE JUNCTION OF THIS ROAD AND AN EXISTING ROAD TO THE SOUTH; TURN RIGHT AND PROCEED IN A SOUTHERLY DIRECTION APPROXIMATELY 0.2 MILES TO THE JUNCTION OF THIS ROAD AND AN EXISTING ROAD TO THE SOUTHEAST; TURN LEFT AND PROCEED IN A SOUTHEASTERLY DIRECTION APPROXIMATELY 0.5 MILES TO THE JUNCTION OF THIS ROAD AND AN EXISTING ROAD TO THE NORTHEAST; TURN LEFT AND PROCEED IN A NORTHEASTERLY DIRECTION APPROXIMATELY 0.3 MILES TO THE JUNCTION OF THIS ROAD AND AN EXISTING ROAD TO THE NORTH; TURN LEFT AND PROCEED IN A NORTHERLY, THEN EASTERLY DIRECTION APPROXIMATELY 0.7 MILES TO THE TO THE BEGINNING OF THE PROPOSED ACCESS FOR THE #1022-28I TO THE NORTHEAST; TURN LEFT AND FOLLOW ROAD FLAGS IN A NORTHEASTERLY, DIRECTION APPROXIMATELY 0.3 MILES TO THE BEGINNING OF THE PROPOSED ACCESS TO THE NORTH; FOLLOW ROAD FLAGS IN A NORTHERLY, THEN NORTHEASTERLY DIRECTION APPROXIMATELY 0.2 MILES TO THE PROPOSED LOCATION.

TOTAL DISTANCE FROM VERNAL, UTAH TO THE PROPOSED WELL LOCATION IS APPROXIMATELY 55.2 MILES.

Kerr-McGee Oil & Gas Onshore LP

NBU #1022-28H

LOCATED IN UTAH COUNTY, UTAH

SECTION 28, T10S, R22E, S.L.B.&M.



PHOTO: VIEW FROM CORNER #5 TO LOCATION STAKE

CAMERA ANGLE: WESTERLY

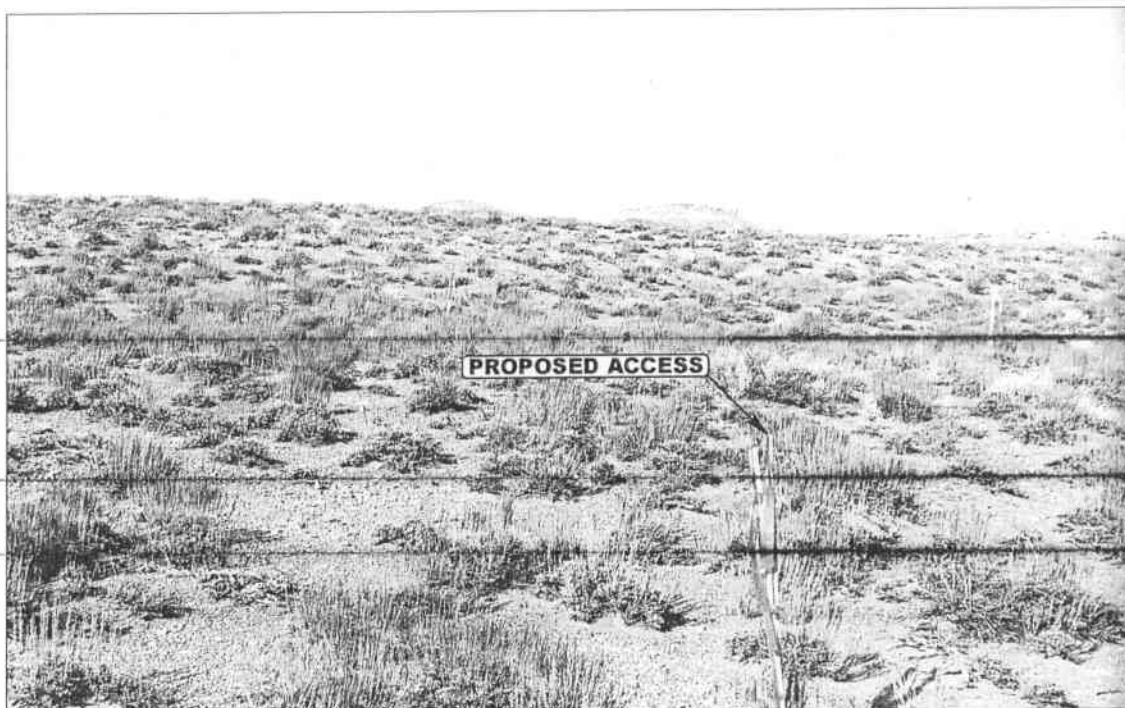


PHOTO: VIEW FROM BEGINNING OF PROPOSED ACCESS

CAMERA ANGLE: NORTHERLY



- Since 1964 -

UELS Uintah Engineering & Land Surveying
85 South 200 East Vernal, Utah 84078
435-789-1017 uels@uelsinc.com

LOCATION PHOTOS

02 13 06
MONTH DAY YEAR

PHOTO

TAKEN BY: P.J.

DRAWN BY: B.C.

REVISED: 00-00-00

Kerr-McGee Oil & Gas Onshore LP

NBU #1022-28H

PIPELINE ALIGNMENT

LOCATED IN UTAH COUNTY, UTAH

SECTION 28, T10S, R22E, S.L.B.&M.

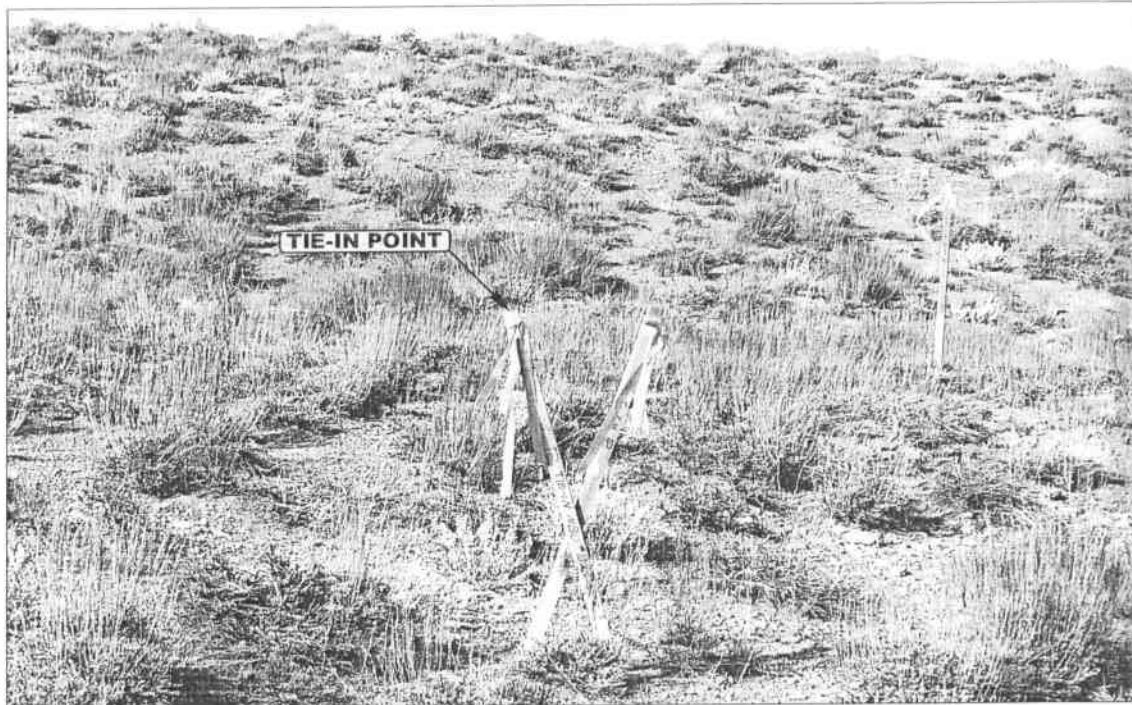


PHOTO: VIEW OF TIE-IN POINT

CAMERA ANGLE: NORTHERLY



PHOTO: VIEW OF PIPELINE ALIGNMENT

CAMERA ANGLE: NORTHEASTERLY



- Since 1964 -

UELS

Uintah Engineering & Land Surveying

85 South 200 East Vernal, Utah 84078
435-789-1017 uels@uelsinc.com

PIPELINE PHOTOS


02 13 06
MONTH DAY YEAR

PHOTO

TAKEN BY: P.J.

DRAWN BY: B.C.

REVISED: 00-00-00

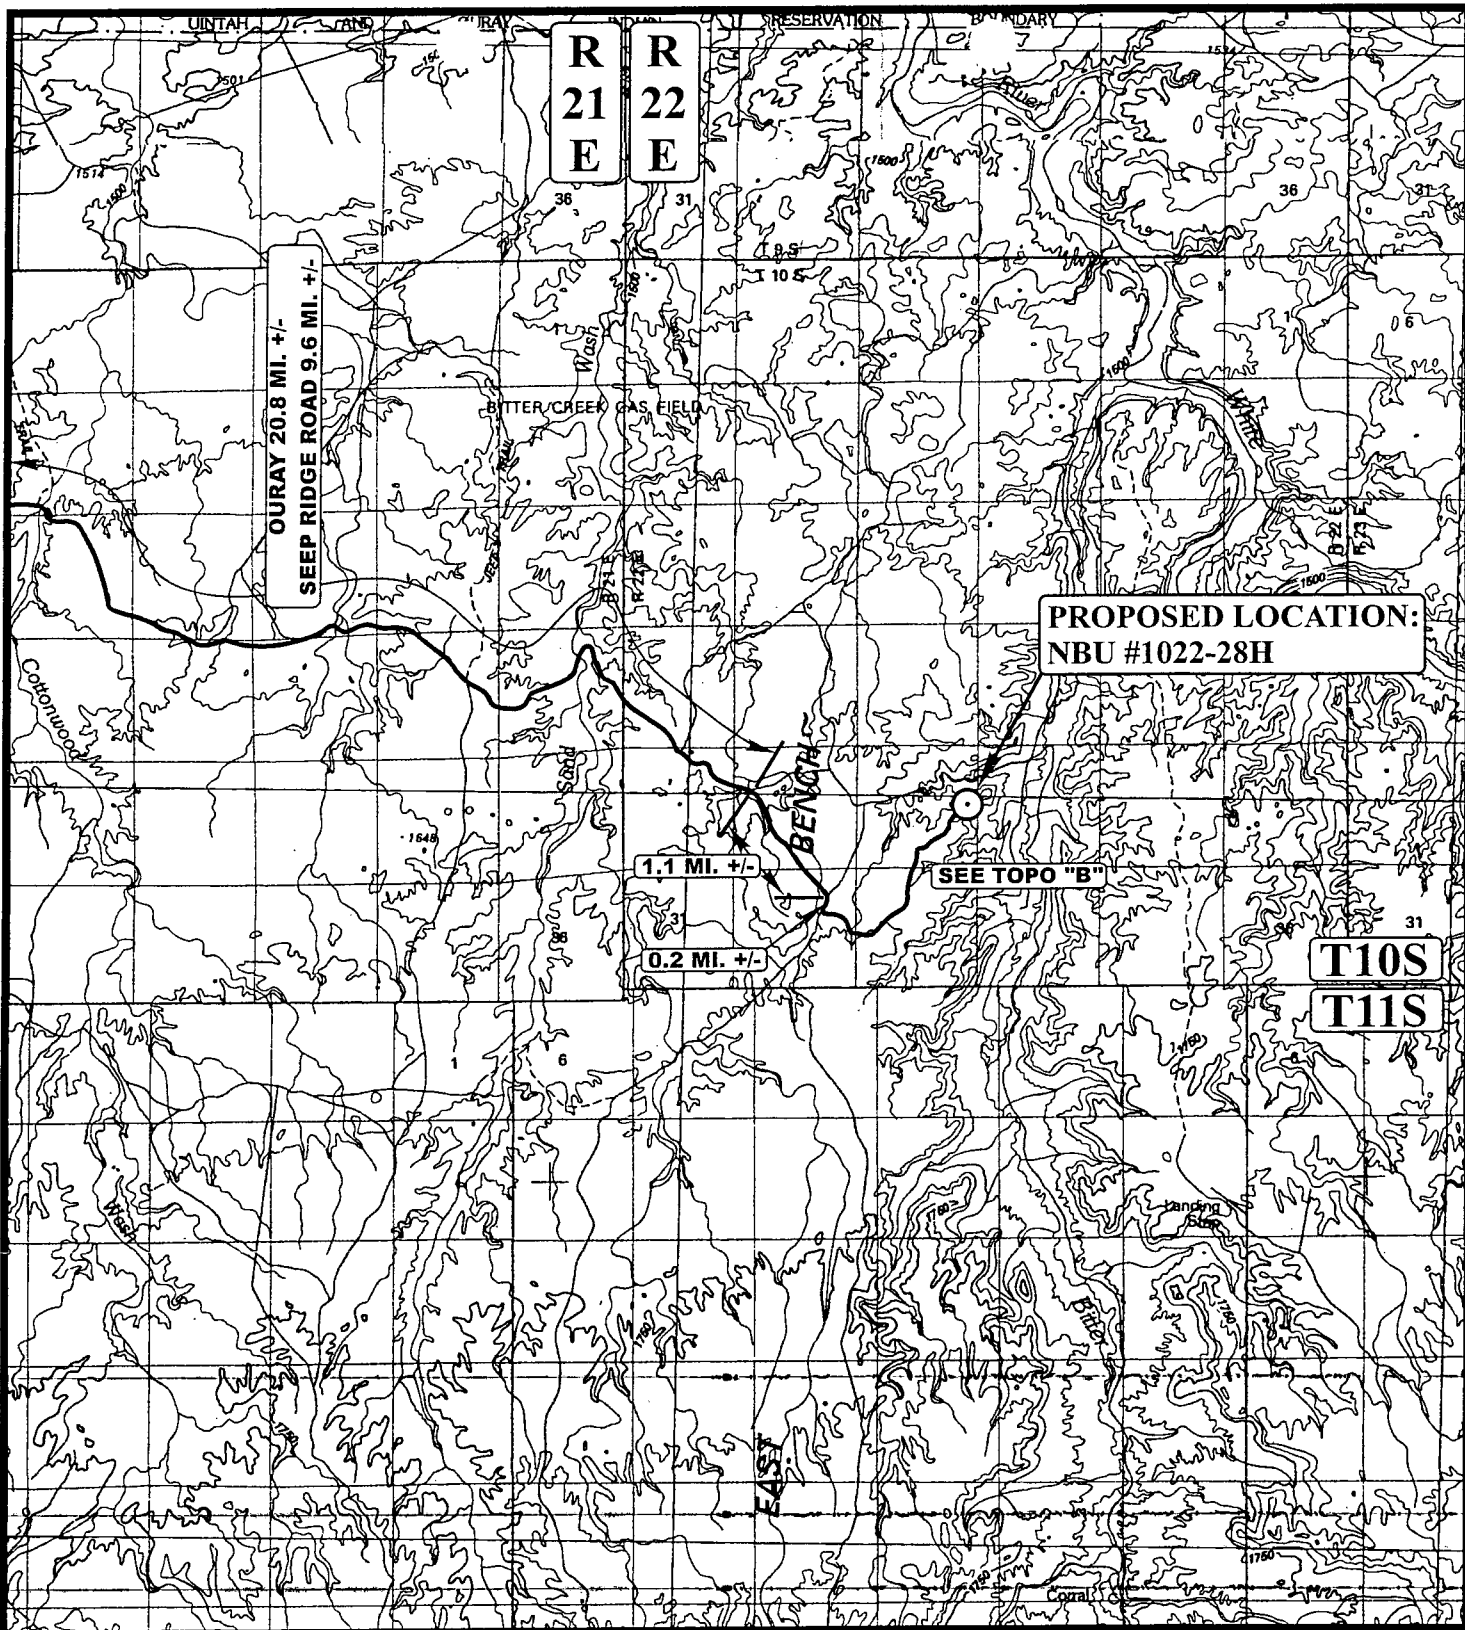

LEGEND:

○ PROPOSED LOCATION



Uintah Engineering & Land Surveying
 85 South 200 East Vernal, Utah 84078
 (435) 789-1017 * FAX (435) 789-1813



Kerr-McGee Oil & Gas Onshore LP

NBU #1022-28H

SECTION 28, T10S, R22E, S.L.B.&M.


2515' FNL 461' FEL

TOPOGRAPHIC
MAP

02 **13** **06**
 MONTH DAY YEAR

SCALE: 1:100,000 DRAWN BY: B.C. REVISED: 00-00-00



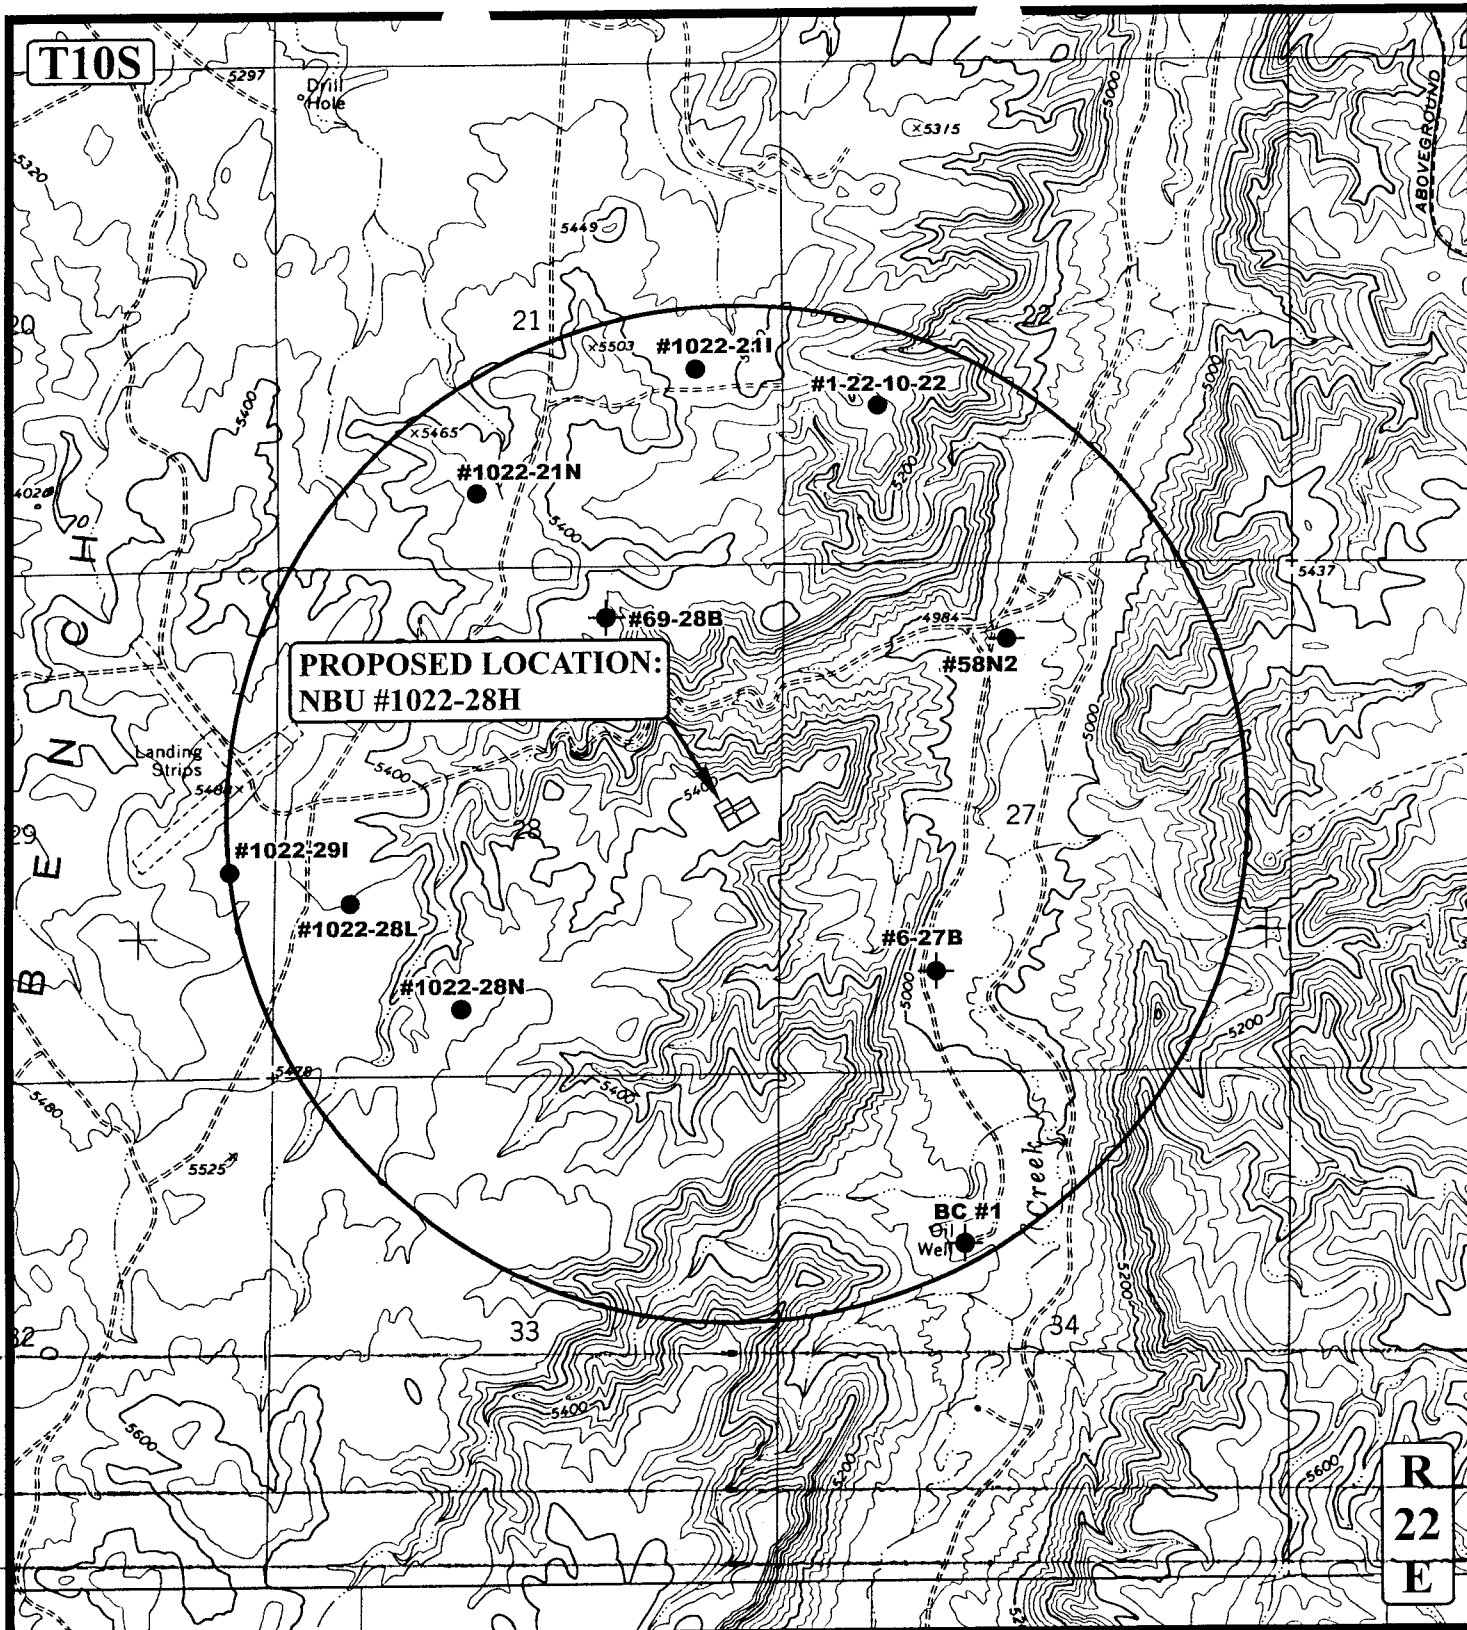

LEGEND:

- | | |
|-------------------|-------------------------|
| ○ DISPOSAL WELLS | ○ WATER WELLS |
| ● PRODUCING WELLS | ● ABANDONED WELLS |
| ● SHUT IN WELLS | ● TEMPORARILY ABANDONED |



Kerr-McGee Oil & Gas Onshore LP

NBU #1022-28H
SECTION 28, T10S, R22E, S.L.B.&M.
2515' FNL 461' FEL




Uintah Engineering & Land Surveying
 85 South 200 East Vernal, Utah 84078
 (435) 789-1017 * FAX (435) 789-1813

**TOPOGRAPHIC
MAP**

02 13 06
 MONTH DAY YEAR

SCALE: 1" = 2000' DRAWN BY: B.C. REVISED: 00-00-00



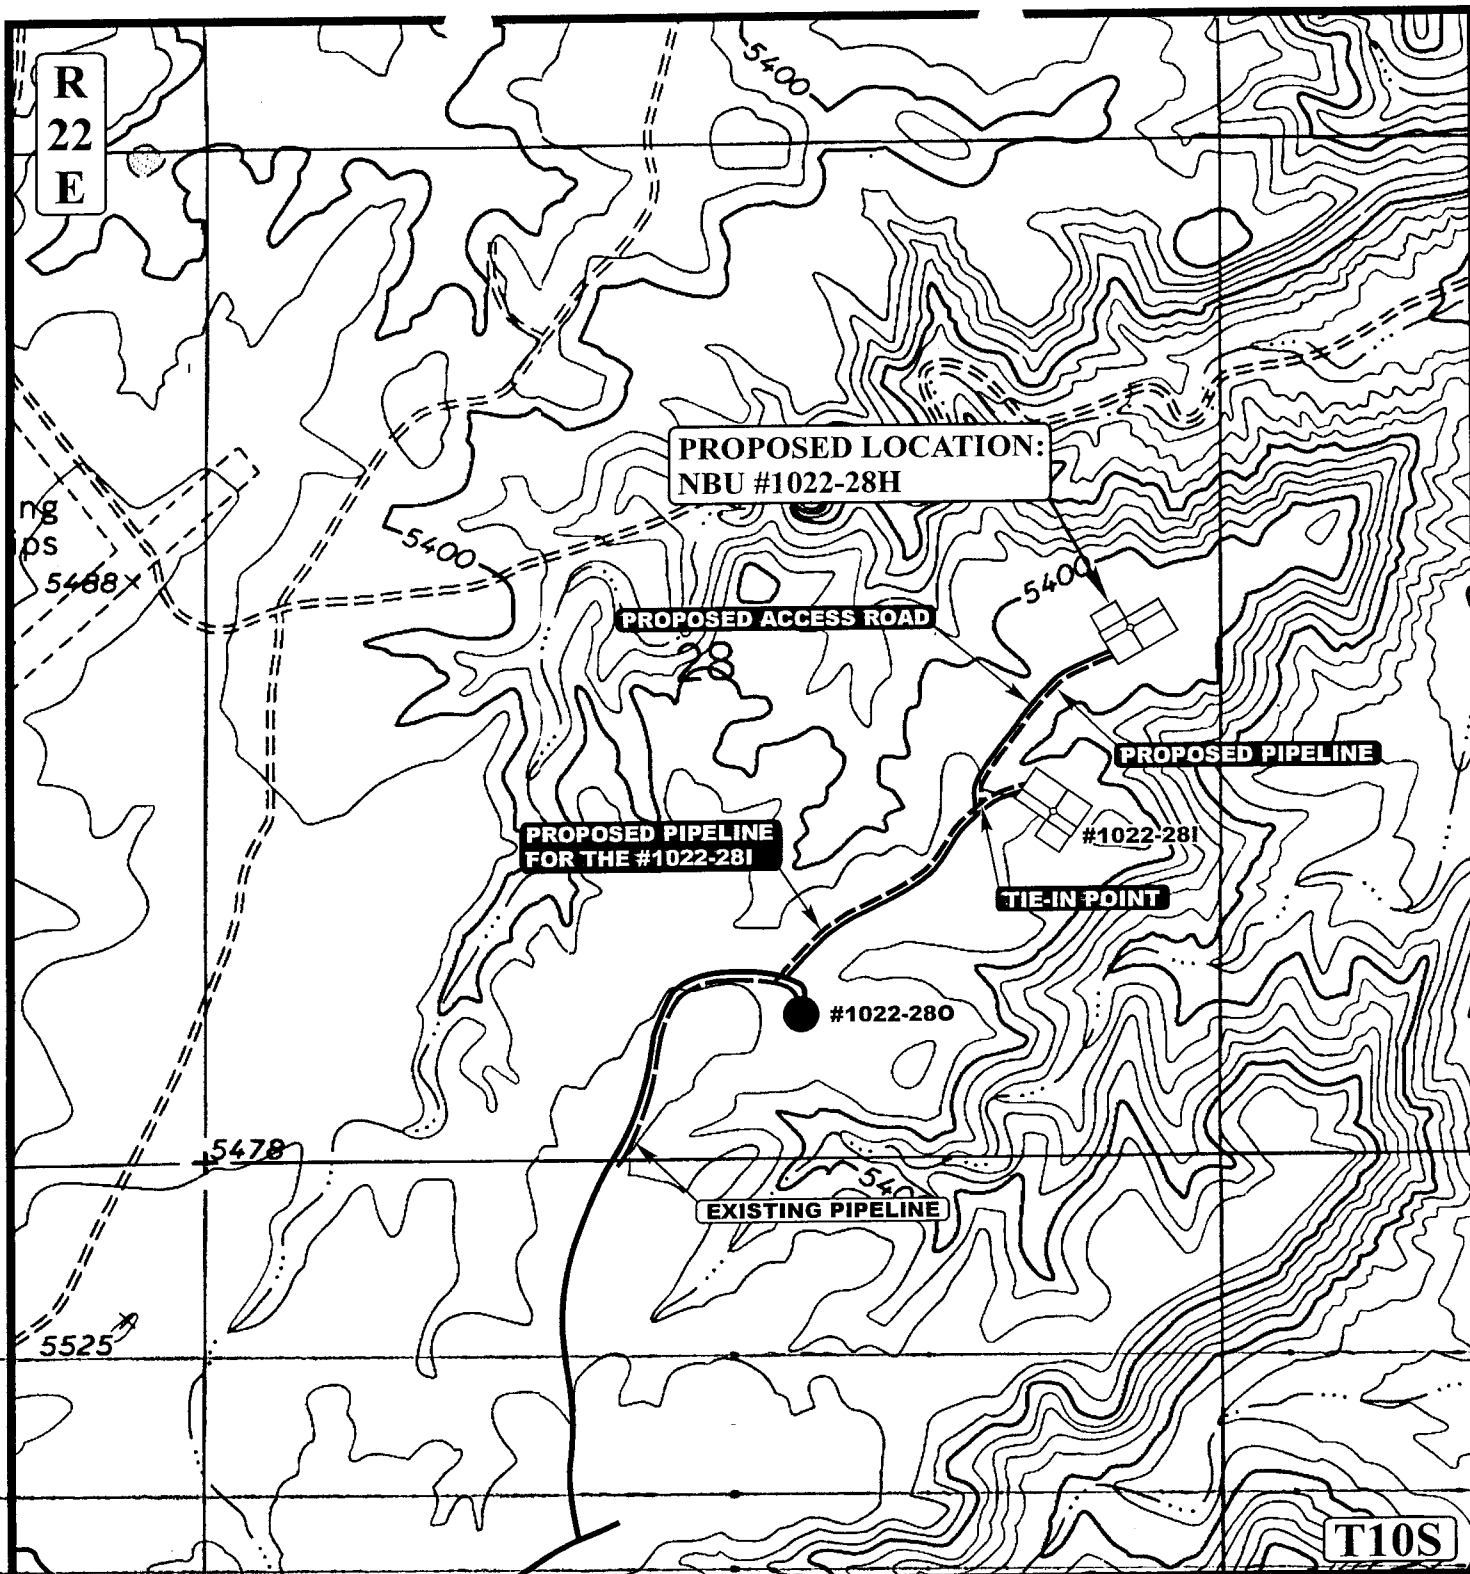

APPROXIMATE TOTAL PIPELINE DISTANCE = 1,139' +/-

LEGEND:

- PROPOSED ACCESS ROAD
- EXISTING PIPELINE
- - - PROPOSED PIPELINE
- - - PROPOSED PIPELINE (SERVICING OTHER WELLS)

N

Kerr-McGee Oil & Gas Onshore LP

NBU #1022-28H

SECTION 28, T10S, R22E, S.L.B.&M.

2515' FNL 461' FEL



Uintah Engineering & Land Surveying
85 South 200 East Vernal, Utah 84078
(435) 789-1017 * FAX (435) 789-1813

**TOPOGRAPHIC
MAP**

02 13 06
MONTH DAY YEAR

SCALE: 1" = 1000' DRAWN BY: B.C. REVISED: 00-00-00

**D
TOPO**

K. r-McGee Oil & Gas Onshore LP

FIGURE #1

LOCATION LAYOUT FOR


NBU #1022-28H

SECTION 28, T10S, R22E, S.L.B.&M.

F-2.5' 2515' FNL 461' FEL
El. 21.3'

Approx.
Top of
Cut Slope


C-2.9'
El. 26.7'

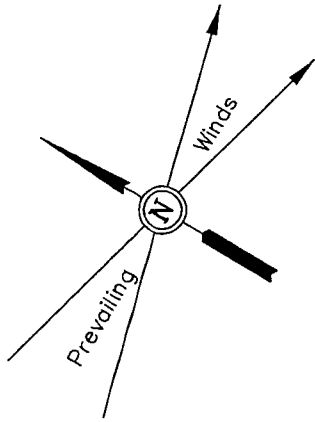

SCALE: 1" = 50'
DATE: 02-17-06
Drawn By: L.K.

NOTE:

Flare Pit is to be located
a min. of 100' from the
Well Head.

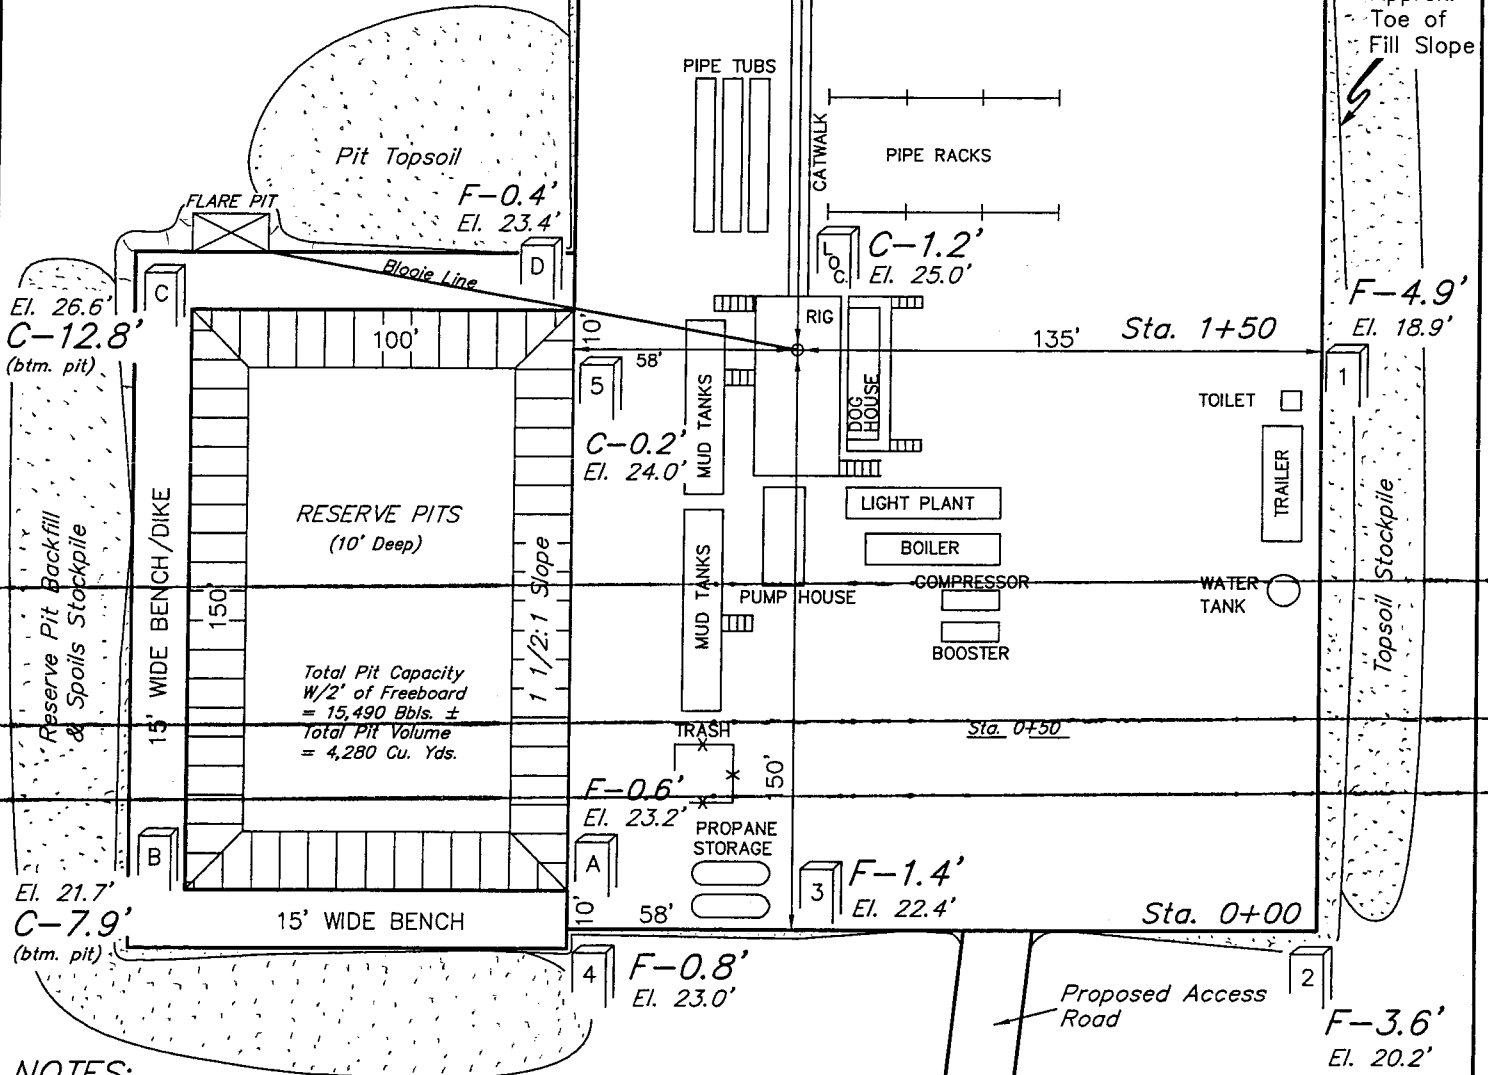

NOTES:

Elev. Ungraded Ground At Loc. Stake = 5425.0'
FINISHED GRADE ELEV. AT LOC. STAKE = 5423.8'

UINTAH ENGINEERING & LAND SURVEYING
85 So. 200 East * Vernal, Utah 84078 * (435) 789-1017

TYPICAL CROSS SECTIONS FOR


NBU #1022-28H

SECTION 28, T10S, R22E, S.L.B.&M.

2515' FNL 461' FEL

1" = 20'
X-Section
Scale
1" = 50'

DATE: 02-17-06
Drawn By: L.K.

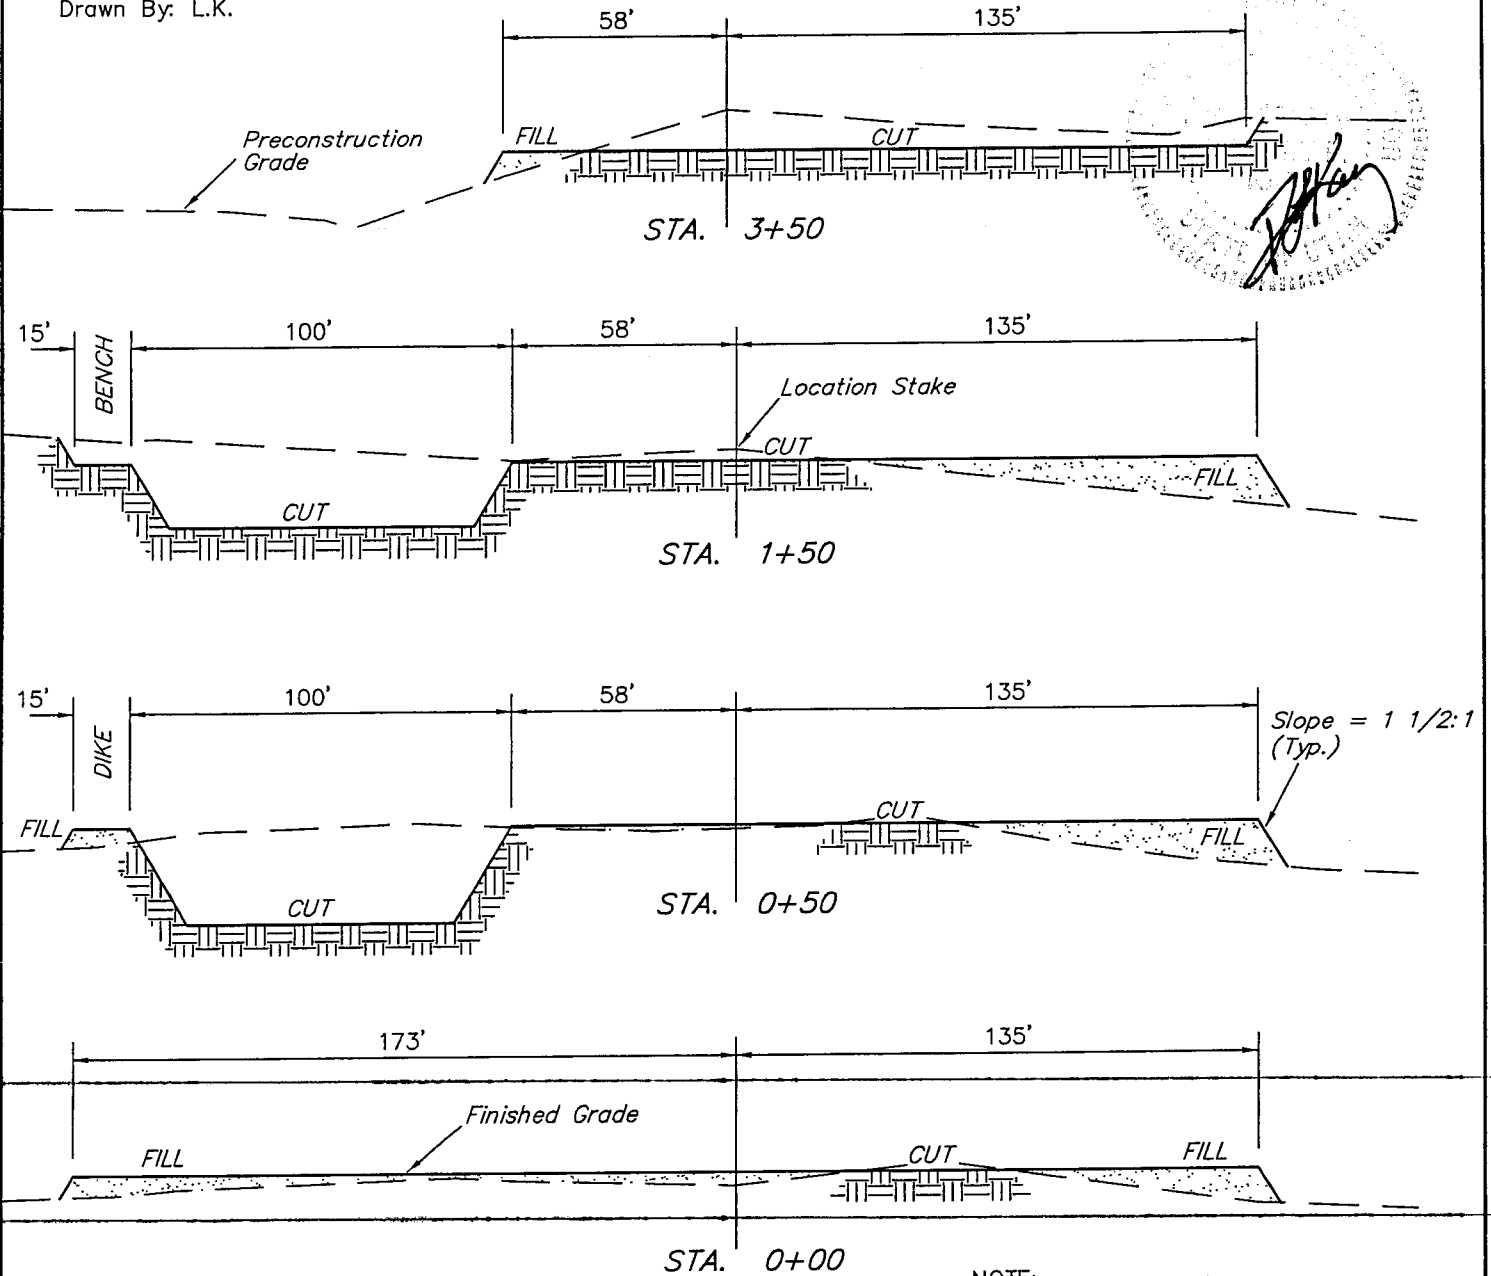

* NOTE:
FILL QUANTITY INCLUDES
5% FOR COMPACTION

APPROXIMATE YARDAGES

CUT
(6") Topsoil Stripping = 1,760 Cu. Yds.
Remaining Location = 5,560 Cu. Yds.

TOTAL CUT = 7,320 CU.YDS.
FILL = 3,420 CU.YDS.

NOTE:

Topsoil should not be
Stripped Below Finished
Grade on Substructure Area.

EXCESS MATERIAL = 3,900 Cu. Yds.
Topsoil & Pit Backfill = 3,900 Cu. Yds.
(1/2 Pit Vol.)
EXCESS UNBALANCE = 0 Cu. Yds.
(After Rehabilitation)

UINTAH ENGINEERING & LAND SURVEYING
85 So. 200 East * Vernal, Utah 84078 * (435) 789-1017

WORKSHEET
APPLICATION FOR PERMIT TO DRILL

APD RECEIVED: 05/30/2006

API NO. ASSIGNED: 43-047-38168

WELL NAME: NBU 1022-28H

OPERATOR: KERR-MCGEE OIL & GAS (N2995)

CONTACT: SHEILA UPCHEGO

PHONE NUMBER: 435-781-7024

PROPOSED LOCATION:

SENE 28 100S 220E

SURFACE: 2515 FNL 0461 FEL

BOTTOM: 2515 FNL 0461 FEL

COUNTY: UINTAH

LATITUDE: 39.92024 LONGITUDE: -109.4362

UTM SURF EASTINGS: 633646 NORTHINGS: 4419865

FIELD NAME: NATURAL BUTTES (630)

INSPECT LOCATN BY: / /		
Tech Review	Initials	Date
Engineering		
Geology		
Surface		

LEASE TYPE: 1 - Federal

LEASE NUMBER: UTU-0474

SURFACE OWNER: 1 - Federal

PROPOSED FORMATION: WSMVD

COALBED METHANE WELL? NO

RECEIVED AND/OR REVIEWED:

☒ Plat
☒ Bond: Fed[1] Ind[] Sta[] Fee[]
(No. 2971100-2533)
☒ Potash (Y/N)
☒ Oil Shale 190-5 (B) or 190-3 or 190-13
☒ Water Permit
(No. 43-8496)
☒ RDCC Review (Y/N)
(Date: _____)
☒ Fee Surf Agreement (Y/N)
☒ Intent to Commingle (Y/N)

LOCATION AND SITING:

____ R649-2-3.
Unit: NATURAL BUTTES
____ R649-3-2. General
Siting: 460' From Qtr/Qtr & 920' Between Wells
____ R649-3-3. Exception
☒ Drilling Unit
Board Cause No: 17314
Eff Date: 12-2-1999
Siting: 460' fr N 64° E 4100' from road
____ R649-3-11. Directional Drill

COMMENTS: _____

STIPULATIONS: 1-Federal Approval

2- Oil Shale



State of Utah

**Department of
Natural Resources**

MICHAEL R. STYLER
Executive Director

**Division of
Oil, Gas & Mining**

JOHN R. BAZA
Division Director

JON M. HUNTSMAN, JR.
Governor

GARY R. HERBERT
Lieutenant Governor

June 5, 2006

Kerr-McGee Oil & Gas Onshore LP
1368 S 1200 E
Vernal, UT 84078

Re: Natural Buttes Unit 1022-28H Well, 2515' FNL, 461' FEL, SE NE, Sec. 28,
T. 10 South, R. 22 East, Uintah County, Utah

Gentlemen:

Pursuant to the provisions and requirements of Utah Code Ann. § 40-6-1 *et seq.*, Utah Administrative Code R649-3-1 *et seq.*, and the attached Conditions of Approval, approval to drill the referenced well is granted.

Appropriate information has been submitted to DOGM and administrative approval of the requested exception location is hereby granted.

This approval shall expire one year from the above date unless substantial and continuous operation is underway, or a request for extension is made prior to the expiration date. The API identification number assigned to this well is 43-047-38168.

Sincerely,

Gil Hunt
Associate Director

pab
Enclosures

cc: Uintah County Assessor
Bureau of Land Management, Vernal District Office

Operator: Kerr-McGee Oil & Gas Onshore LP
Well Name & Number Natural Buttes Unit 1022-28H
API Number: 43-047-38168
Lease: UTU-0474

Location: SE NE **Sec.** 28 **T.** 10 South **R.** 22 East

Conditions of Approval

1. General

Compliance with the requirements of Utah Admin. R. 649-1 *et seq.*, the Oil and Gas Conservation General Rules, and the applicable terms and provisions of the approved Application for permit to drill.

2. Notification Requirements

Notify the Division within 24 hours of spudding the well.

- Contact Carol Daniels at (801) 538-5284.

Notify the Division prior to commencing operations to plug and abandon the well.

- Contact Dan Jarvis at (801) 538-5338

3. Reporting Requirements

All required reports, forms and submittals will be promptly filed with the Division, including but not limited to the Entity Action Form (Form 6), Report of Water Encountered During Drilling (Form 7), Weekly Progress Reports for drilling and completion operations, and Sundry Notices and Reports on Wells requesting approval of change of plans or other operational actions.

4. In accordance with Order in Cause No. 190-5(b) dated October 28, 1982, the Operator shall comply with requirements of Rules R649-3-31 and R649-3-27 pertaining to Designated Oil Shale Areas. Additionally, the operator shall ensure that the surface and/or production casing is properly cemented over the entire oil shale interval as defined by Rule R649-3-31. The Operator shall report the actual depth the oil shale is encountered to the Division.

5. State approval of this well does not supersede the required federal approval, which must be obtained prior to drilling.



JON M. HUNTSMAN, JR.
Governor

GARY R. HERBERT
Lieutenant Governor

State of Utah

DEPARTMENT OF NATURAL RESOURCES

MICHAEL R. STYLER
Executive Director

Division of Oil, Gas and Mining

JOHN R. BAZA
Division Director

August 9, 2007

Whitney Morton
Kerr-McGee O&G Onshore LP
1368 S 1200 E
Vernal, UT 84078

Re: APDs Rescinded at the request of Kerr-McGee O&G Onshore LP


Dear Ms. Morton:

Enclosed find the list of APDs that you requested to be rescinded to Kerr – McGee O&G. No drilling activity at these locations has been reported to the division. Therefore, approval to drill these wells is hereby rescinded, effective August 8, 2007.

A new APD must be filed with this office for approval prior to the commencement of any future work on the subject locations.

If any previously unreported operations have been performed on this well location, it is imperative that you notify the Division immediately.

Sincerely,


Diana Mason
Environmental Scientist

cc:

Well File
Bureau of Land Management, Vernal

Page 2
August 9, 2007
Subject:

Mulligan 822-12L

Mulligan 822-12M

Mulligan 822-13D

Mulligan 822-13L

Mulligan 822-13E

Mulligan 823-7M

Mulligan 823-7I

Mulligan 823-8H

Mulligan 823-10O

Mulligan 823-15F

Mulligan 823-21K

NBU 1021-14M

NBU 1022-28B

NBU 1022-28H

NBU 1022-28C

NBU 1022-28A

Federal 1022-30M

Federal 1022-28P